


Heras Fence & Police Barrier


Fencing



Product Name	HERAS FENCE & POLICE BARRIER
Category	Fencing

TECHNICAL SPECIFICATIONS

Heras Fence	
	
Length (mm)	3500 mm
Height (mm)	2000 mm

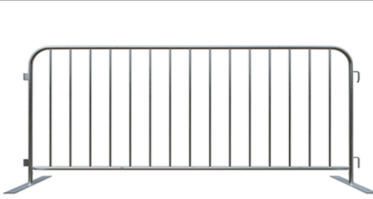
Police Barrier	
	
Length (mm)	2450 mm
Height (mm)	900 mm

www.rentalgp.com


©2024 Glow Power Equipment Rental LLC
All rights reserved.

This publication is based on datasheets from respective manufacturers and is intended for informational purposes only. All trademarks and proprietary materials belong to their owners. Glow Power holds no rights to the technical data presented and does not intend to infringe upon copyrights or trademarks.


FRONT ELEVATION
scale -NTS

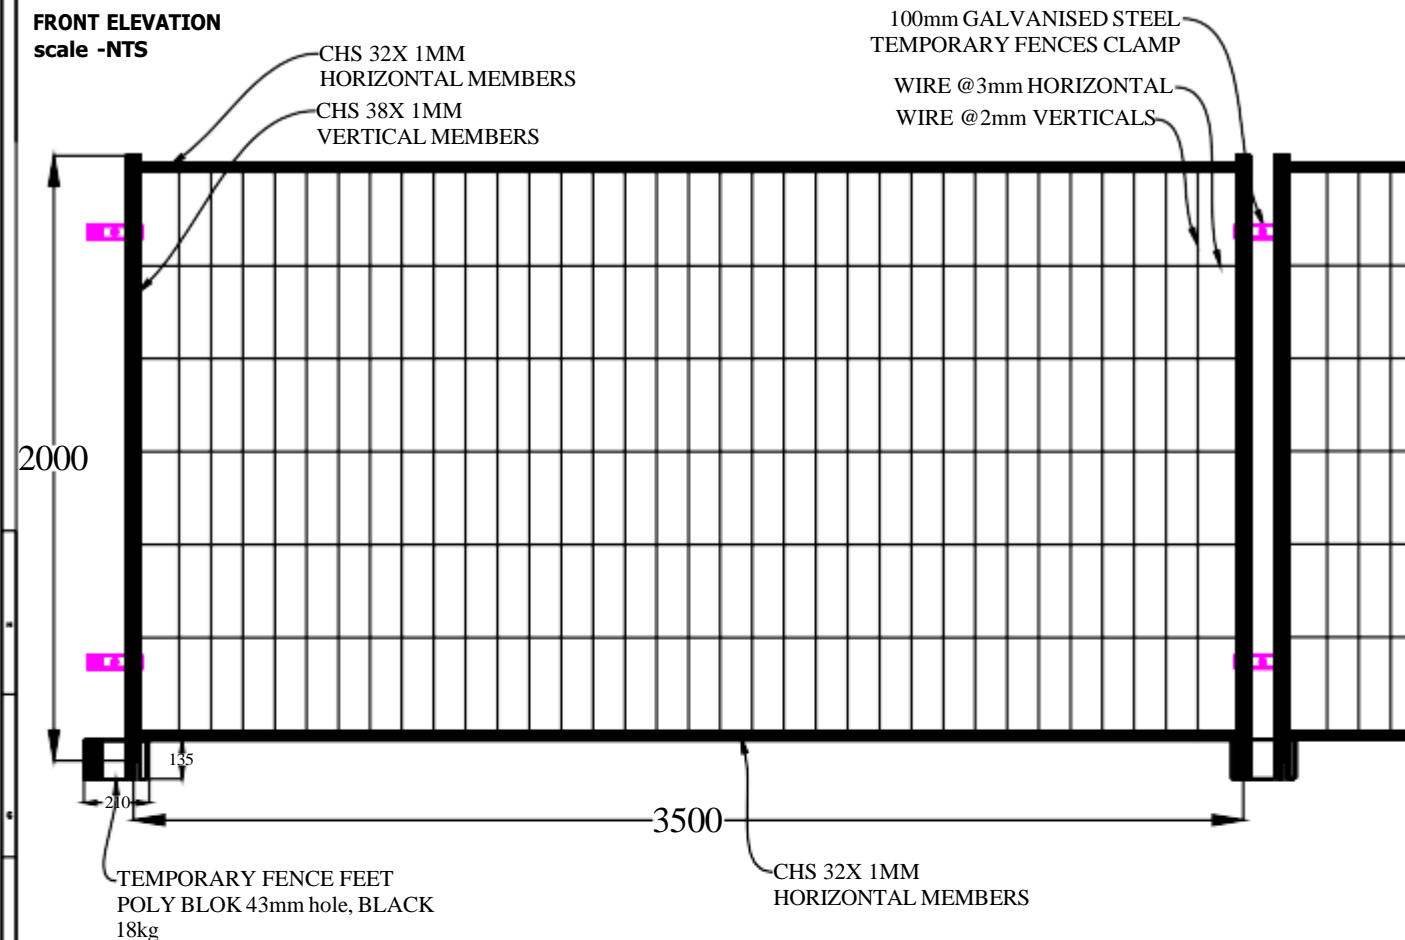


ISOMETRIC VIEW
scale -NTS

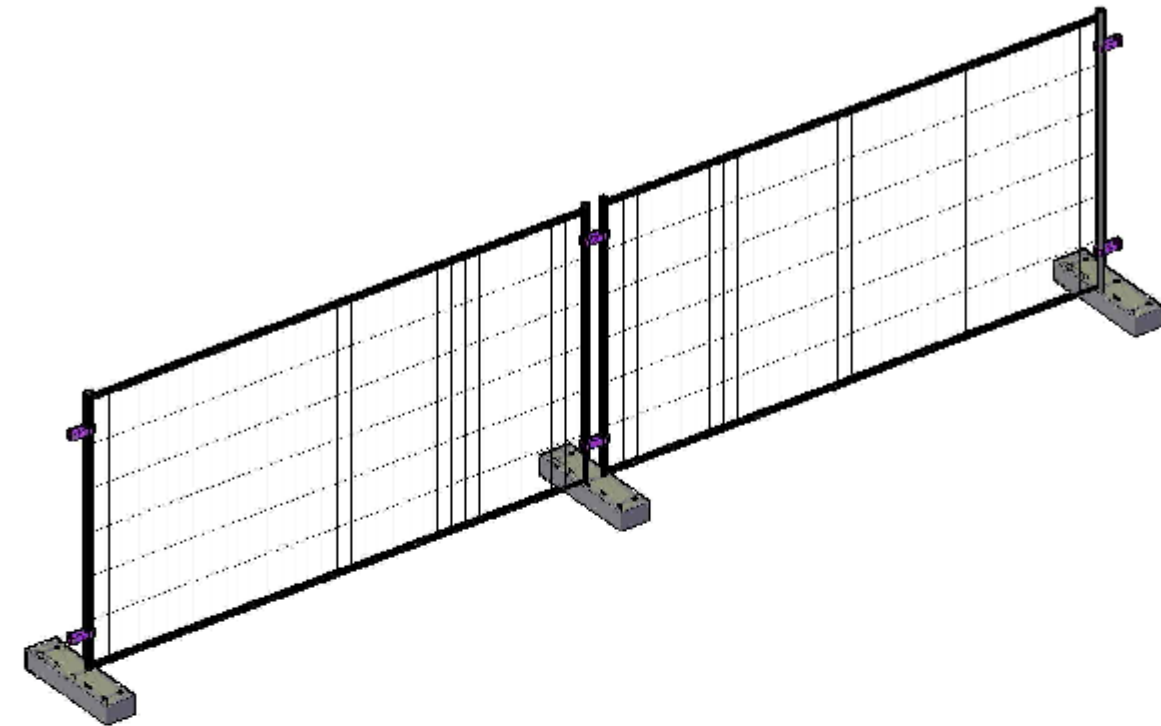

PLAN VIEW
scale -NTS

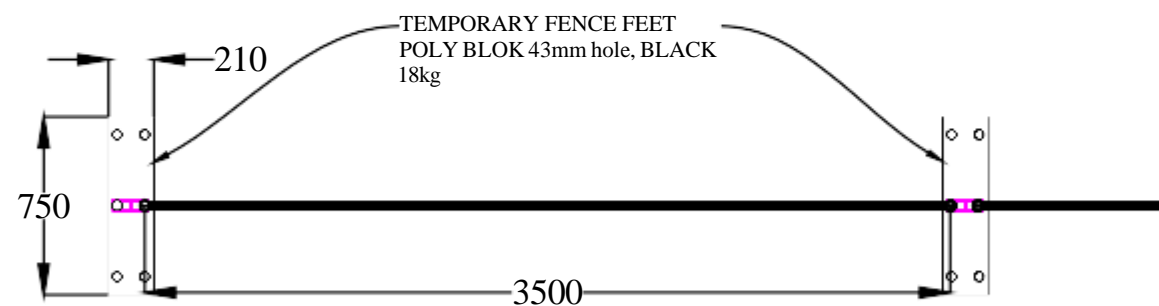

SIDE ELEVATION
scale -NTS

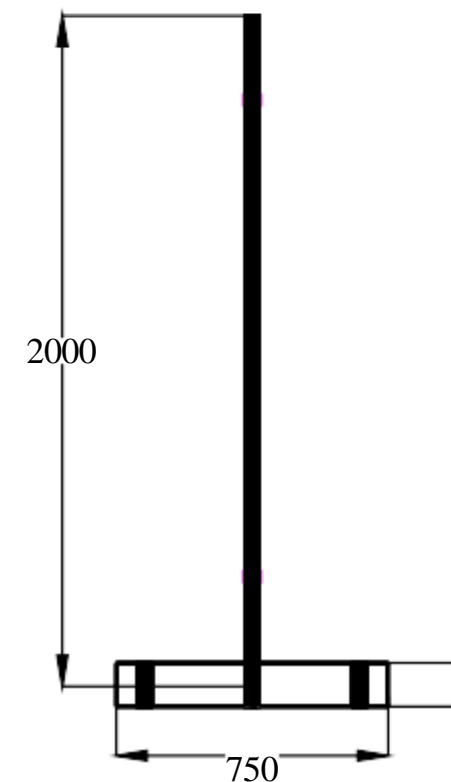

HERAS FENCE

AVAILABLE QUANTITY:

DIMENSION:
3.50m (LONG) X 2.00m (HIGH)

PANEL WEIGHT:
17.5 kg

FINISHING:
PRE- GAVANIZED MATERIALS

MESH SPECIFICATION	QUANTITY	APPERTURE	DIAMETER
VERTICAL BARS	79	44mm	3.00mm
HORIZONTAL BARS	7	300mm	4.0mm



PROJECT NO. DRAWING NO.